

RIEBER ST. SITE  
ENTRANCE

UTILITIES  
STRUCTURE

PARKING/RECEIVIN  
G/ DUMPSTER PAD

SOLAR PANELS

PLAYING  
FIELDS

BASKETBALL  
COURTS

STORAGE AND  
CONCESSIONS


TRACK AND  
FOOTBALL FIELD

MAIN  
ENTRANCE

COURTYARDS

GUYER ST. SITE  
ENTRANCE

VISITOR  
PARKING

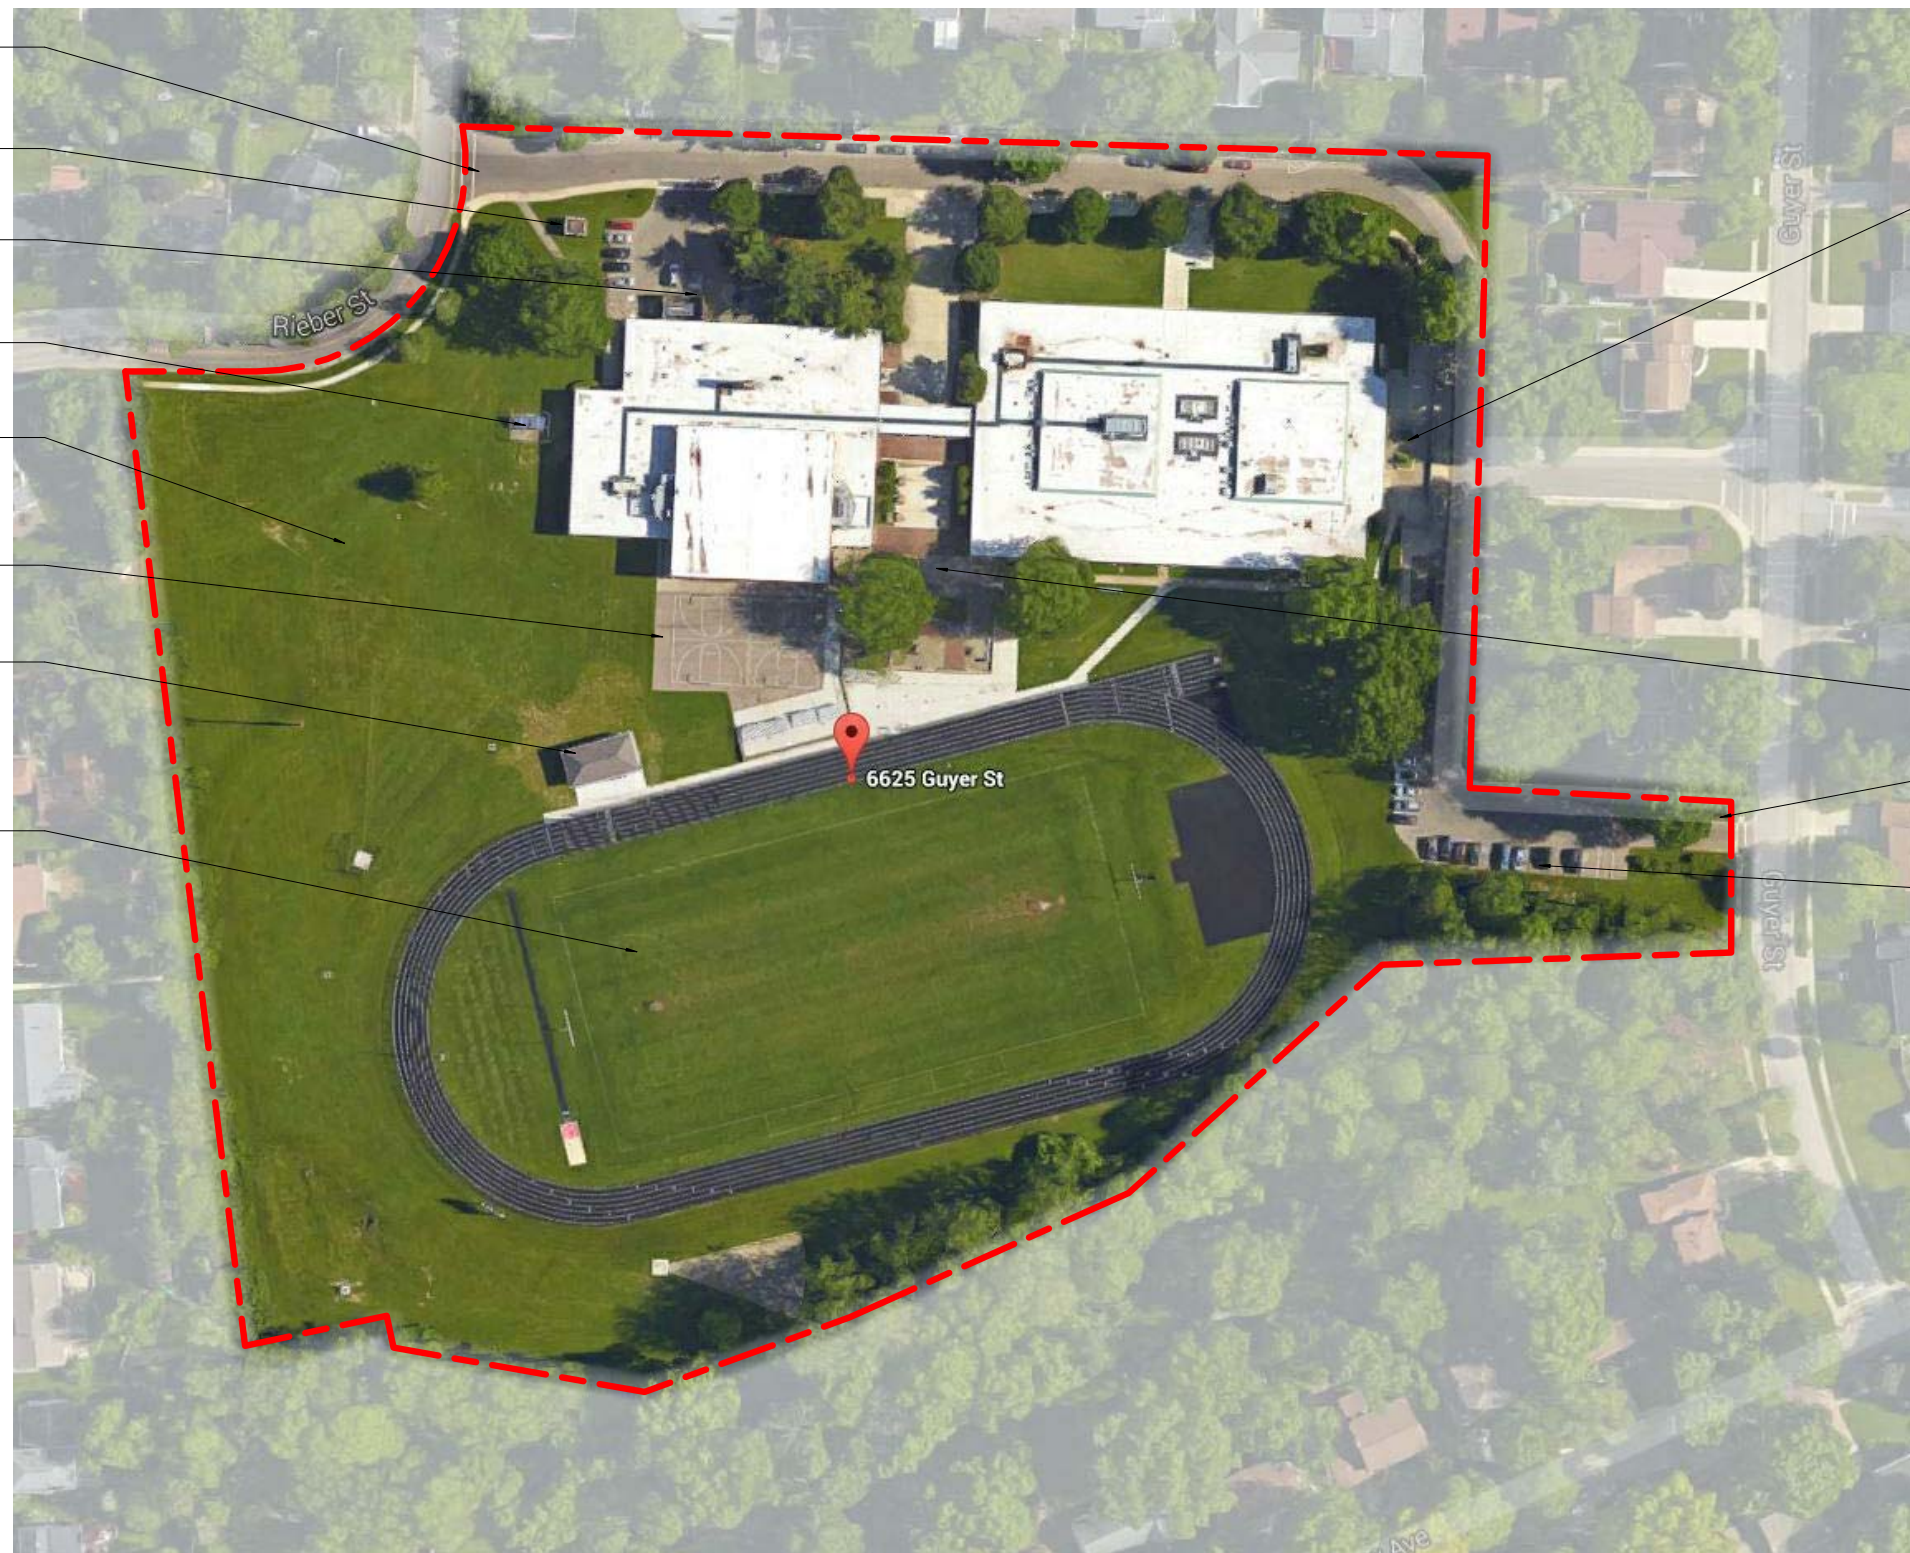

SITE PLAN  
NTS

Assessment of:  
**WORTHINGWAY  
MIDDLE SCHOOL**  
6625 Guyer St., Worthington, OH 43085

Sheet Name:  
SITE PLAN


1545 Project No.	BR Drawn By
10/30/2015 Date	HG Checked by

Drawing No.

BUILDING COMPONENT LEGEND

- CORRIDOR
- KITCHEN
- MEDIA CENTER
- PRIMARY GYMNASIUM
- STUDENT DINING

KEY PLAN LEGEND

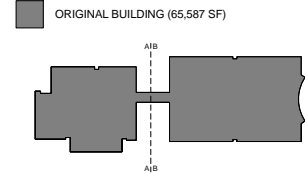


Assessment of:  
**WORTHINGWAY MIDDLE SCHOOL**  
6625 Guyer St., Worthington, OH 43085

Sheet Name:  
FIRST FLOOR PLAN - WEST

1545	BR
Project No.	Drawn By
10/30/2015	HG
Date	Checked by

Drawing No.

ADDITION	AUDITORIUM FIXED SEATING	CORRIDORS	AGRICULTURAL EDUCATION LAB	PRIMARY GYMNASIUM	MEDIA CENTER	VOCATIONAL SPACE	STUDENT DINING	KITCHEN	NATATORIUM	INDOOR TRACKS	BOARD OFFICES	OUTSIDE AGENCIES	AUXILIARY GYMNASIUM
ORIGINAL CONSTRUCTION (1966)	0	11,479	0	8,386	4,439	0	2,156	1,000	0	0	0	0	0
TOTAL	0	11,479	0	8,386	4,439	0	2,156	1,000	0	0	0	0	0

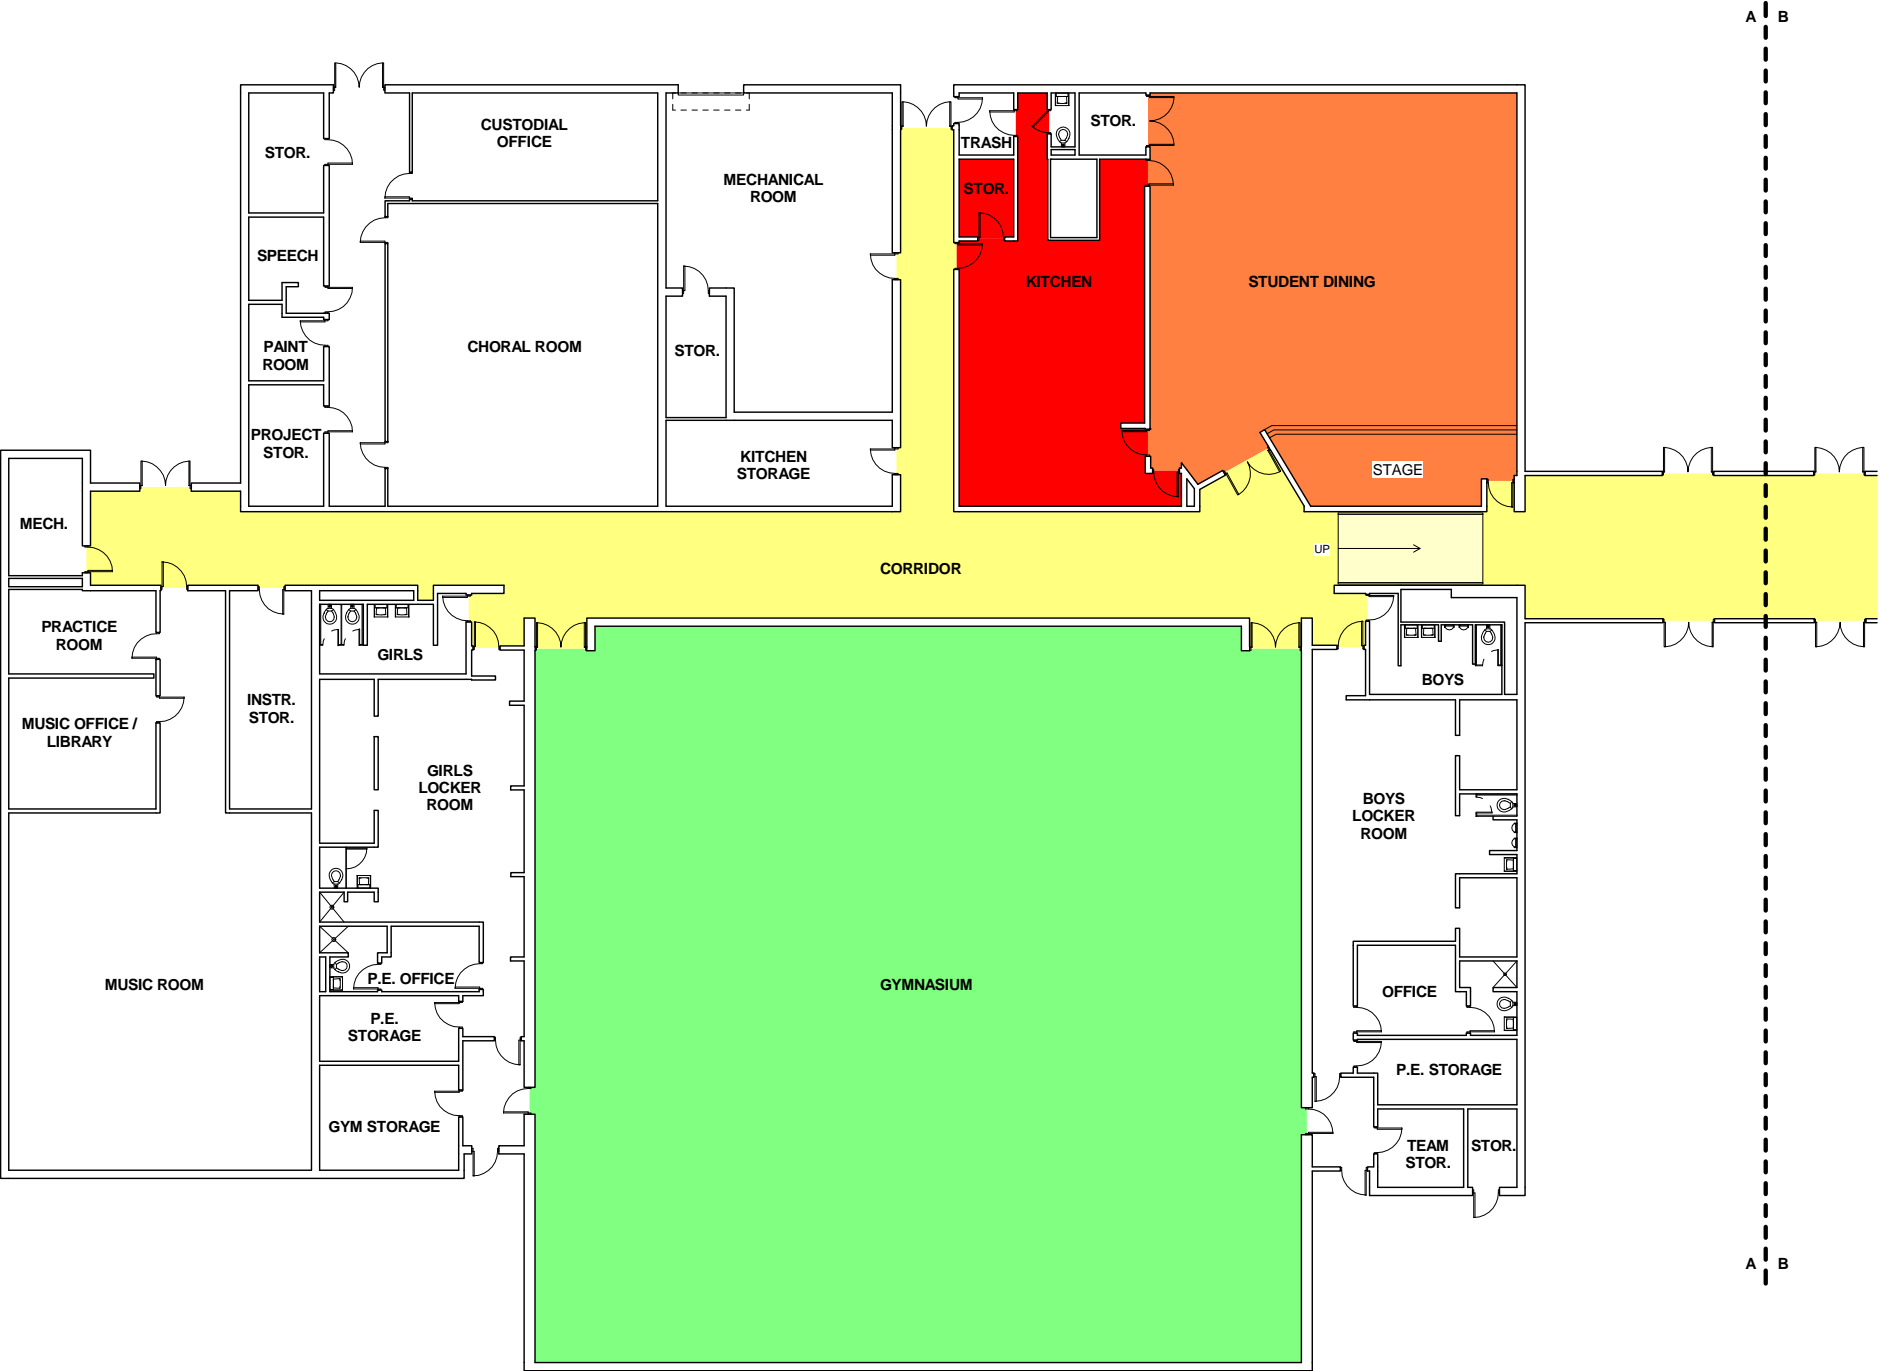


FIRST FLOOR PLAN - WEST  
NTS


BUILDING COMPONENT LEGEND

- CORRIDOR
- KITCHEN
- MEDIA CENTER
- PRIMARY GYMNASIUM
- STUDENT DINING

ADDITION	AUDITORIUM FIXED SEATING	CORRIDORS	AGRICULTURAL EDUCATION LAB	PRIMARY GYMNASIUM	MEDIA CENTER	VOCATIONAL SPACE	STUDENT DINING	KITCHEN	NATATORIUM	INDOOR TRACKS	BOARD OFFICES	OUTSIDE AGENCIES	AUXILIARY GYMNASIUM
ORIGINAL CONSTRUCTION (1966)	0	11,479	0	8,386	4,439	0	2,156	1,000	0	0	0	0	0
TOTAL	0	11,479	0	8,386	4,439	0	2,156	1,000	0	0	0	0	0

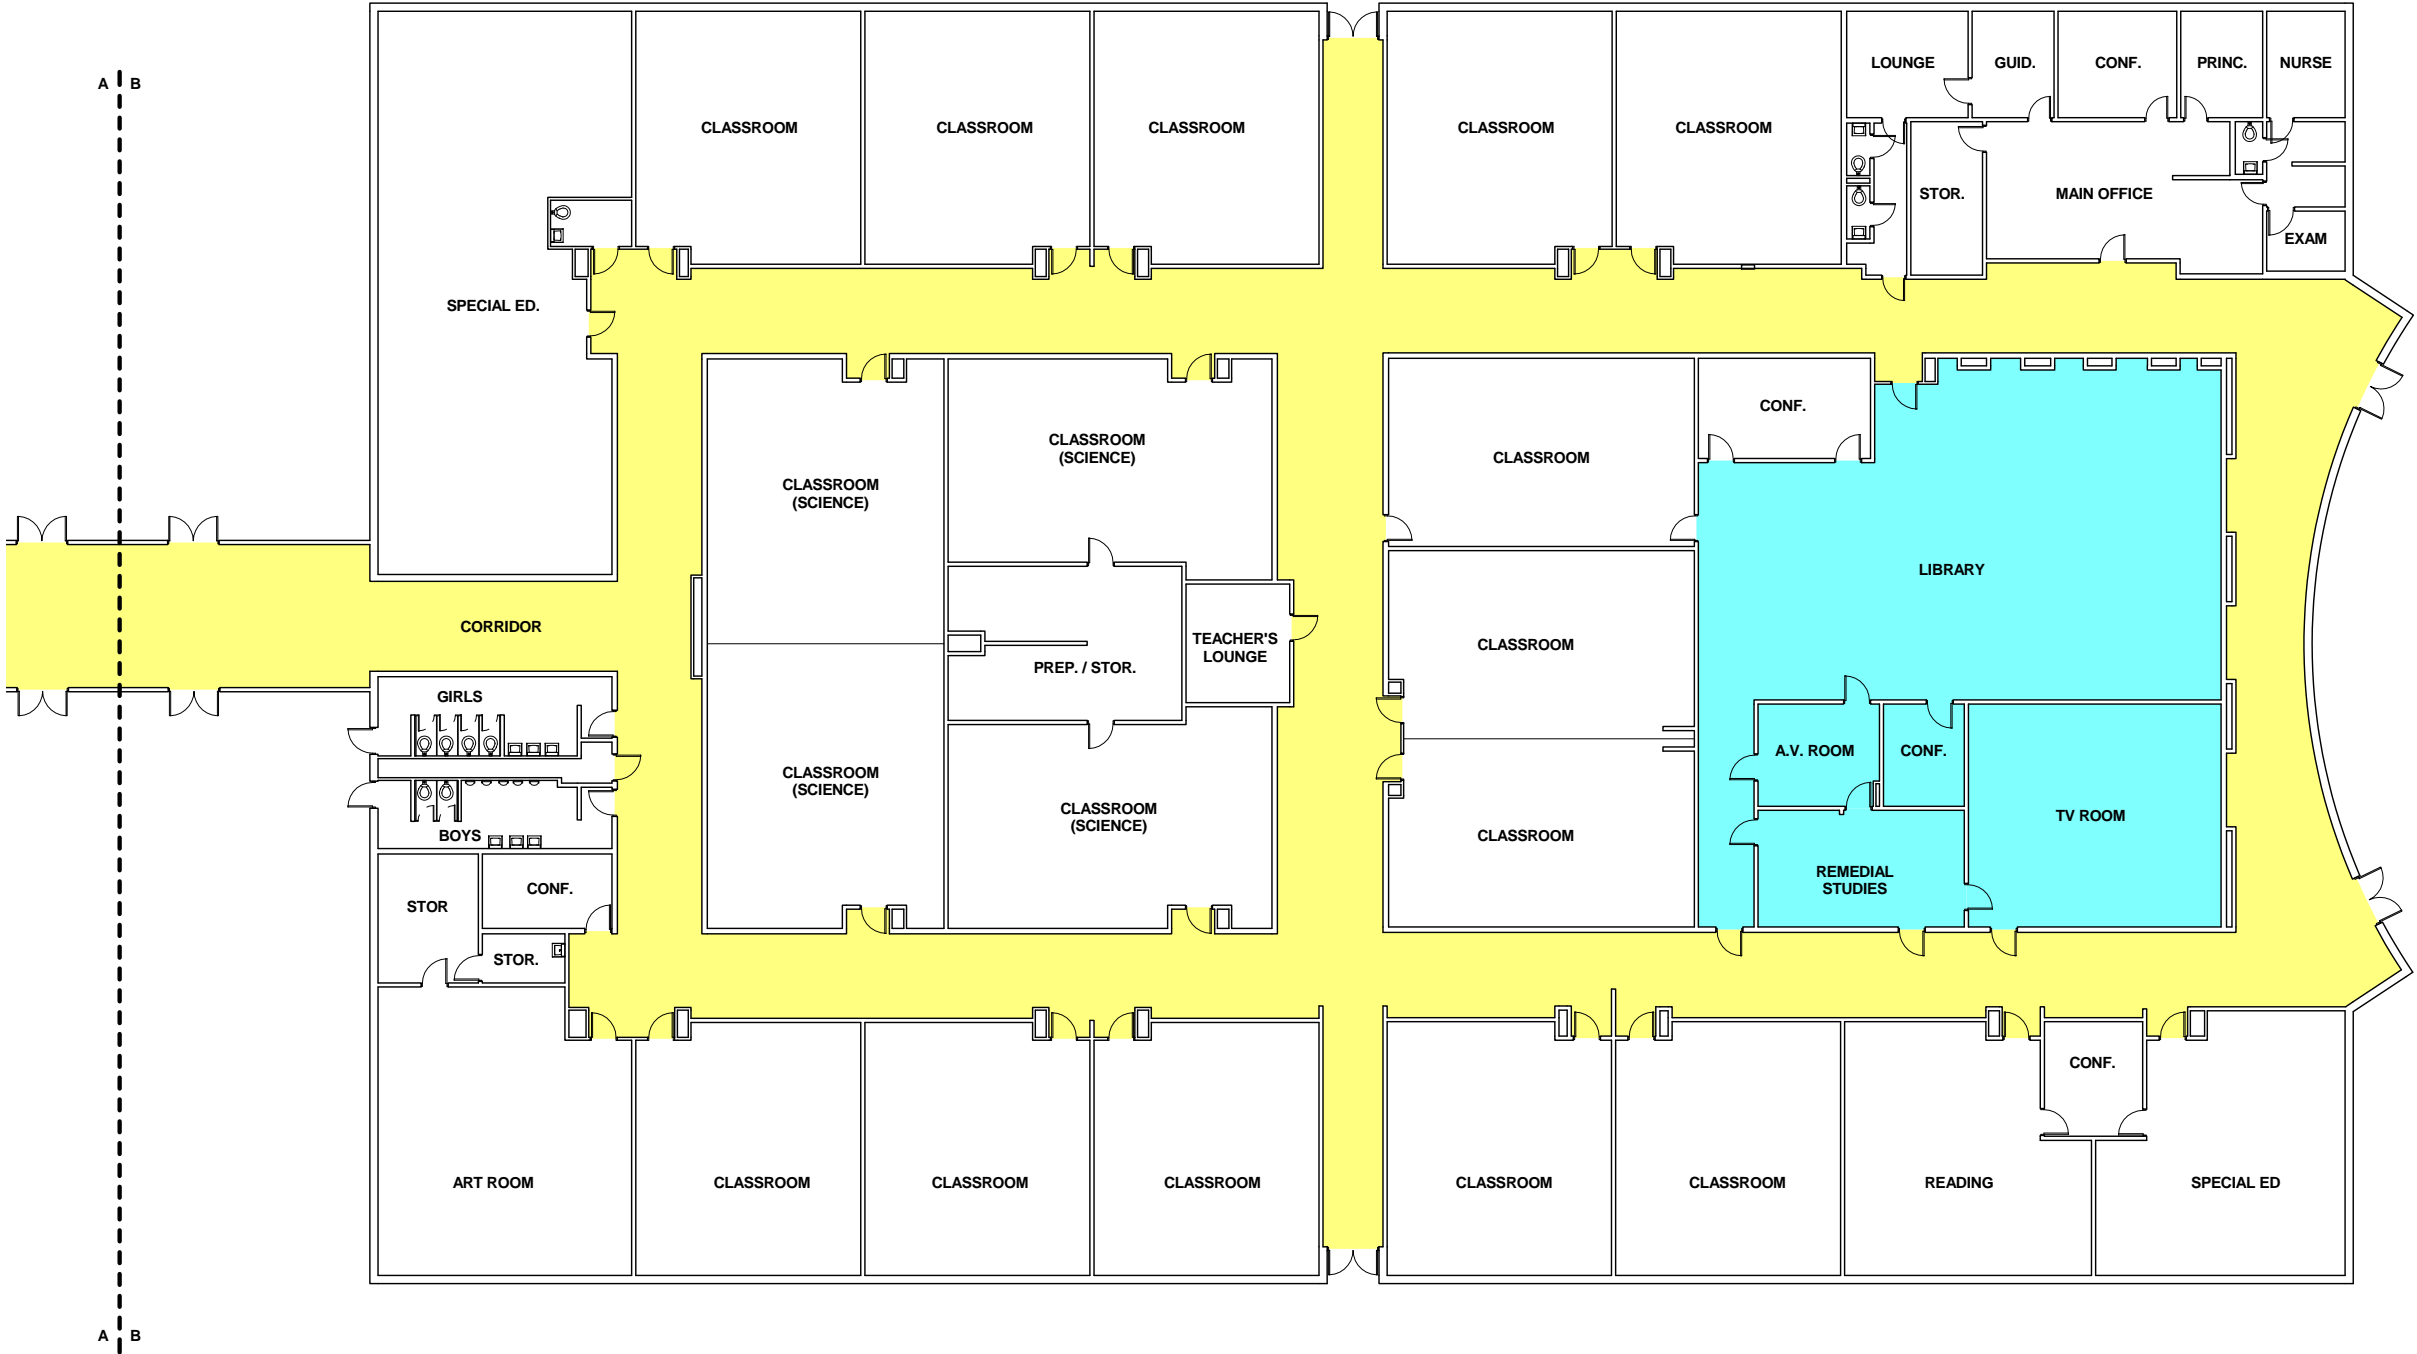

KEY PLAN LEGEND

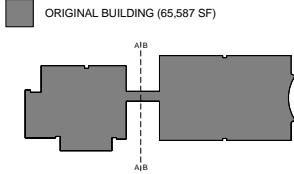

Assessment of:  
**WORTHINGWAY  
MIDDLE SCHOOL**  
6625 Guyer St., Worthington, OH 43085

Sheet Name:  
FIRST FLOOR PLAN - EAST

1545	BR
Project No.	Drawn By
10/30/2015	HG
Date	Checked by

FIRST FLOOR PLAN - EAST  
NTS

